




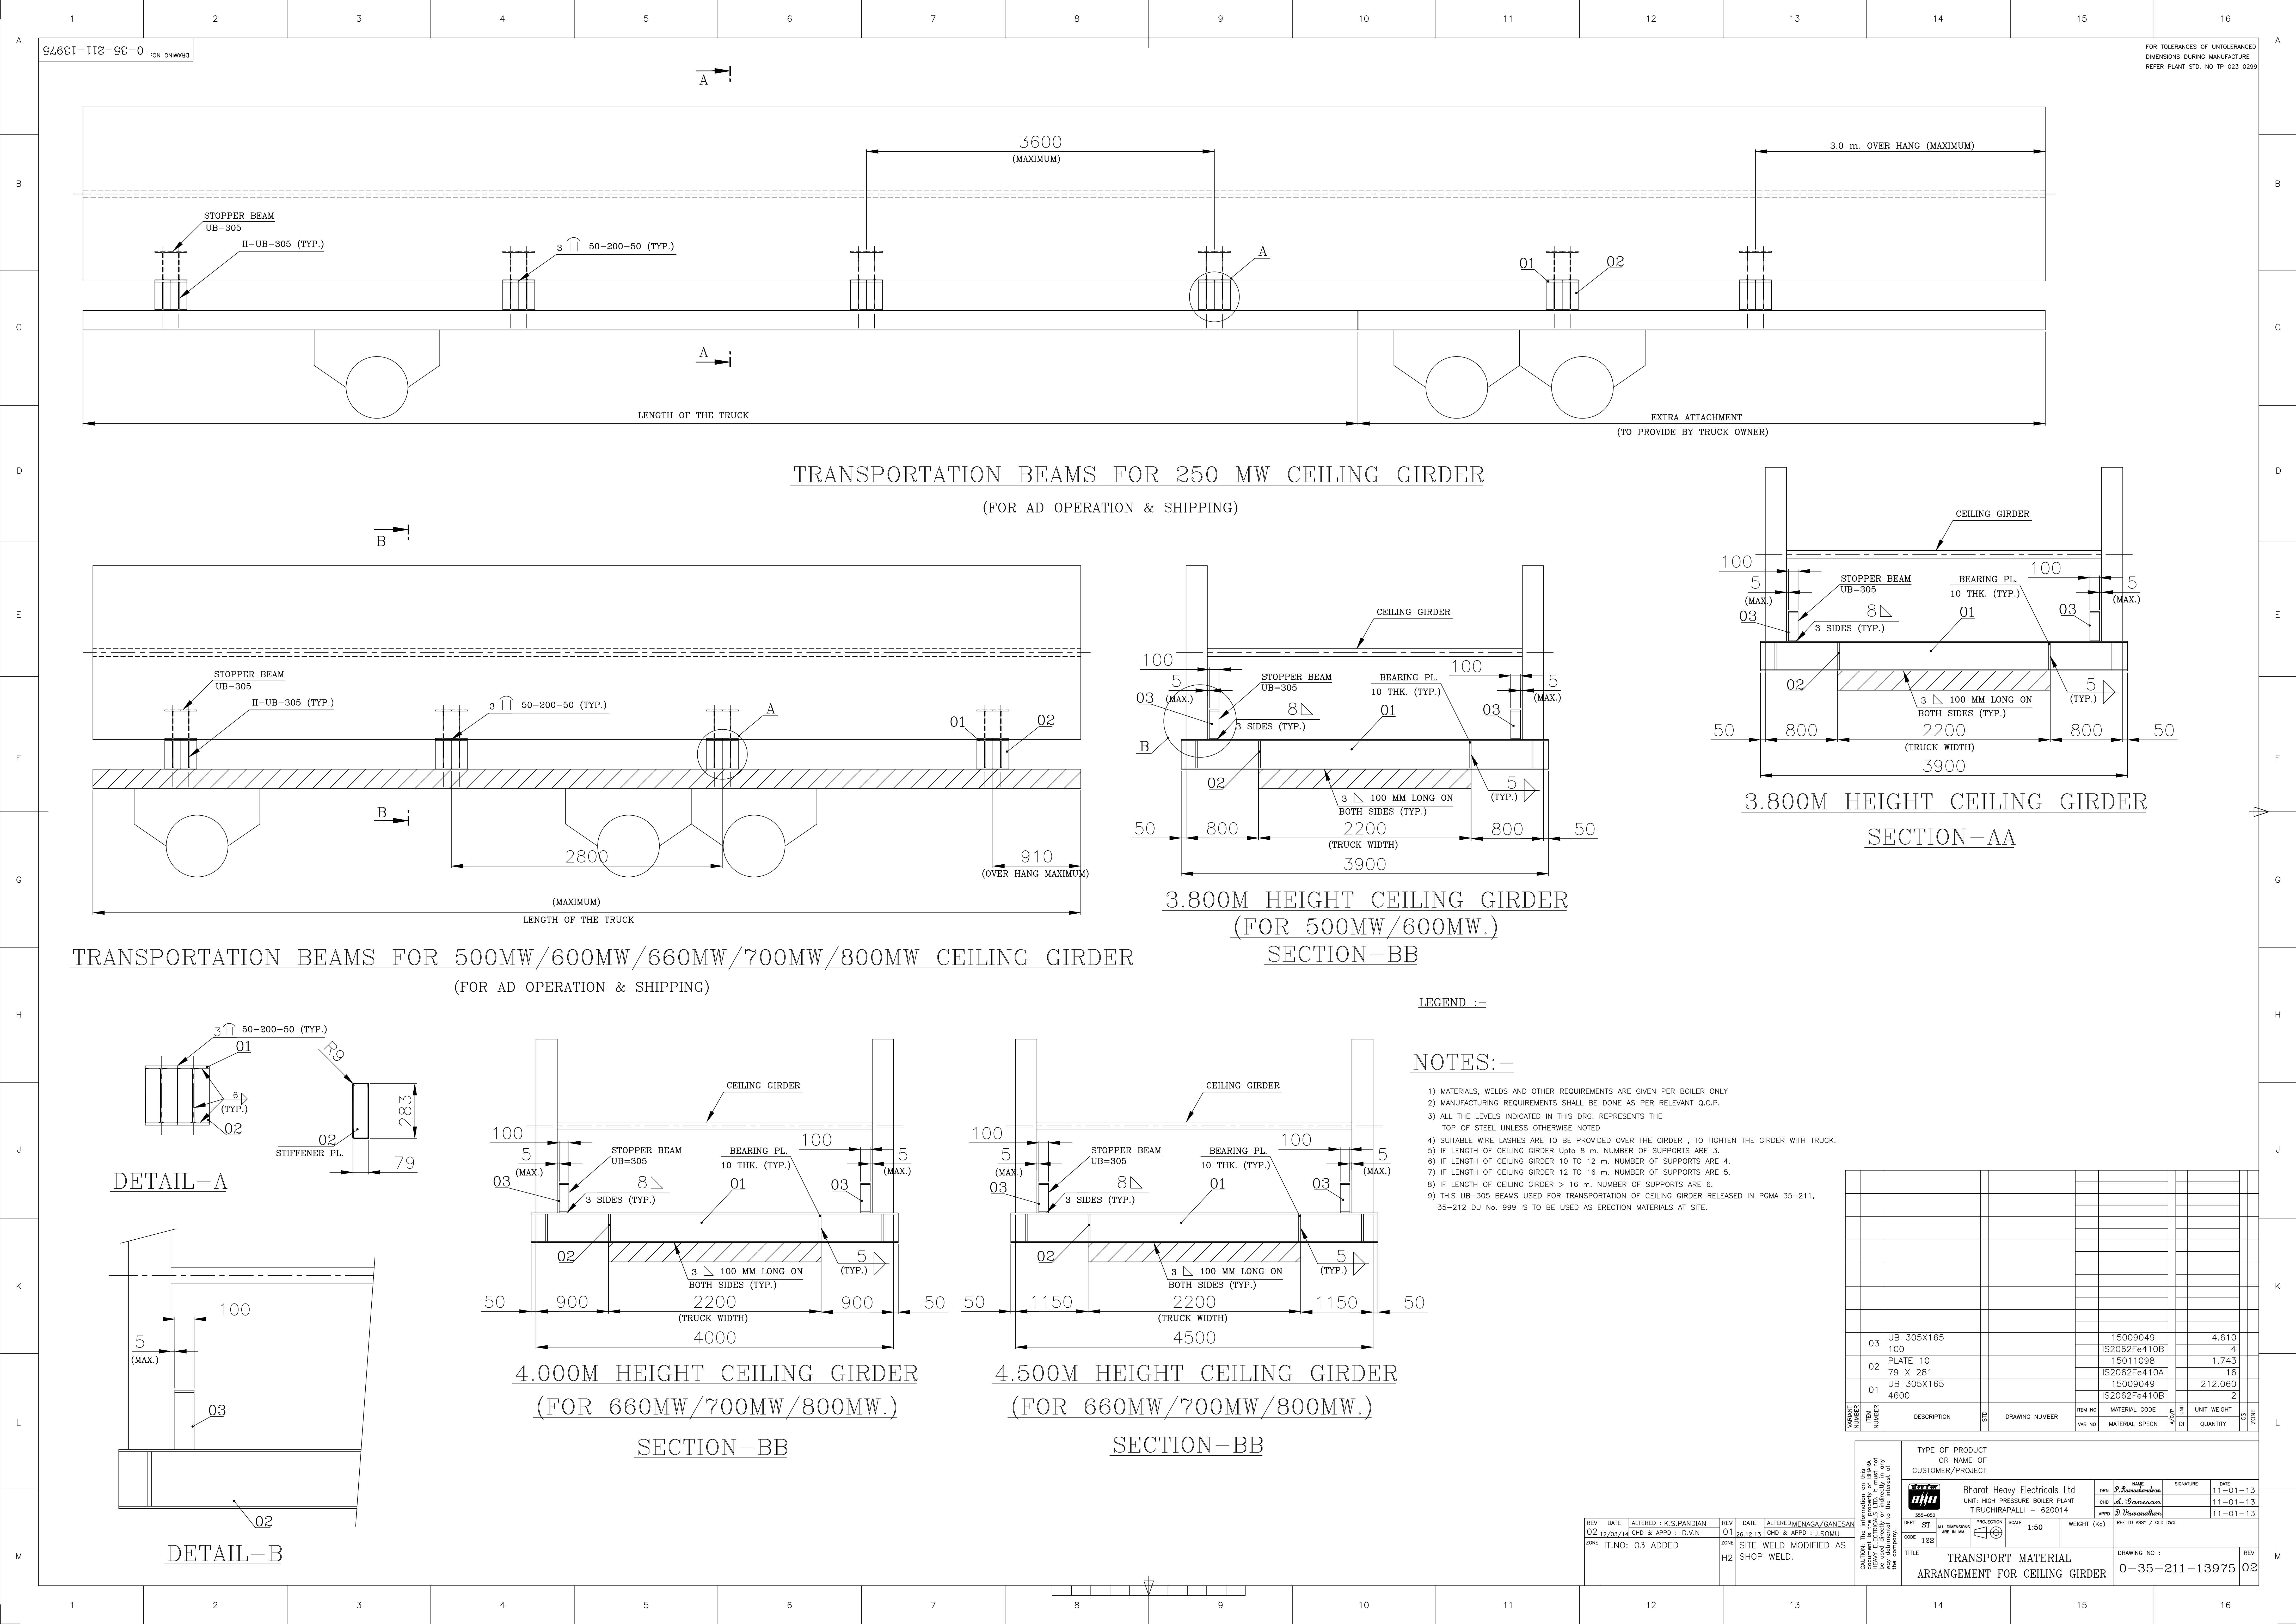

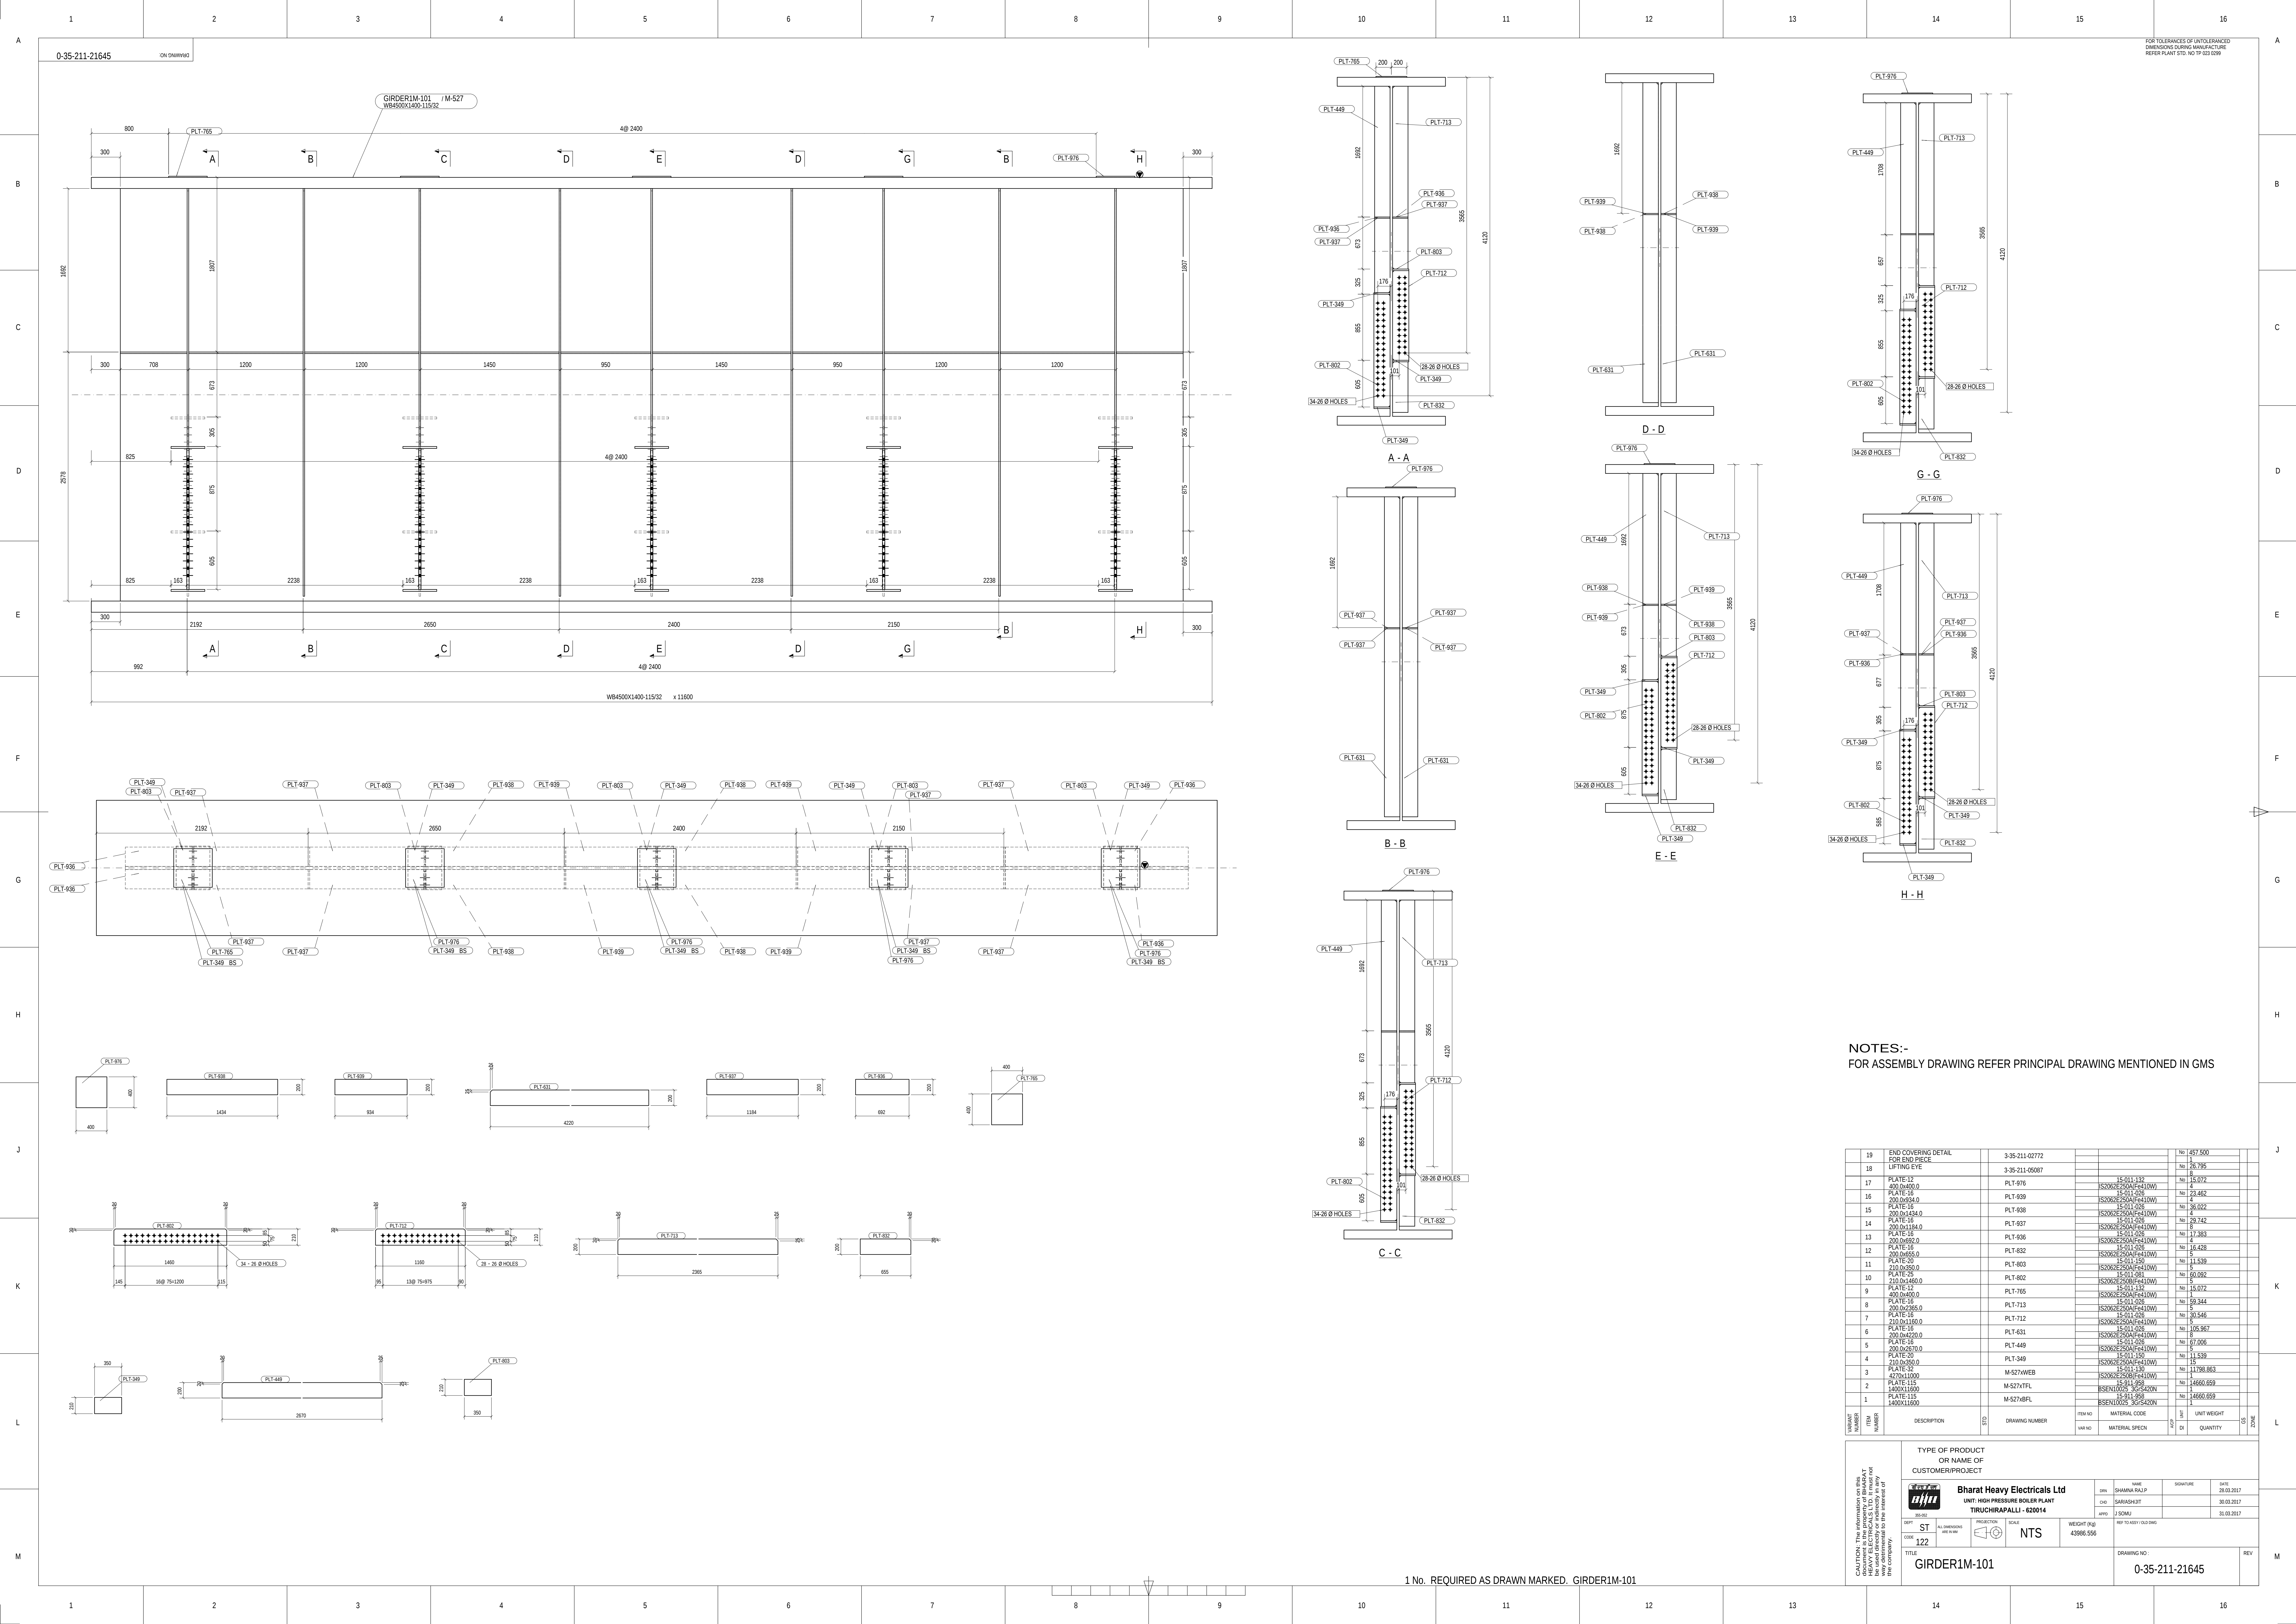

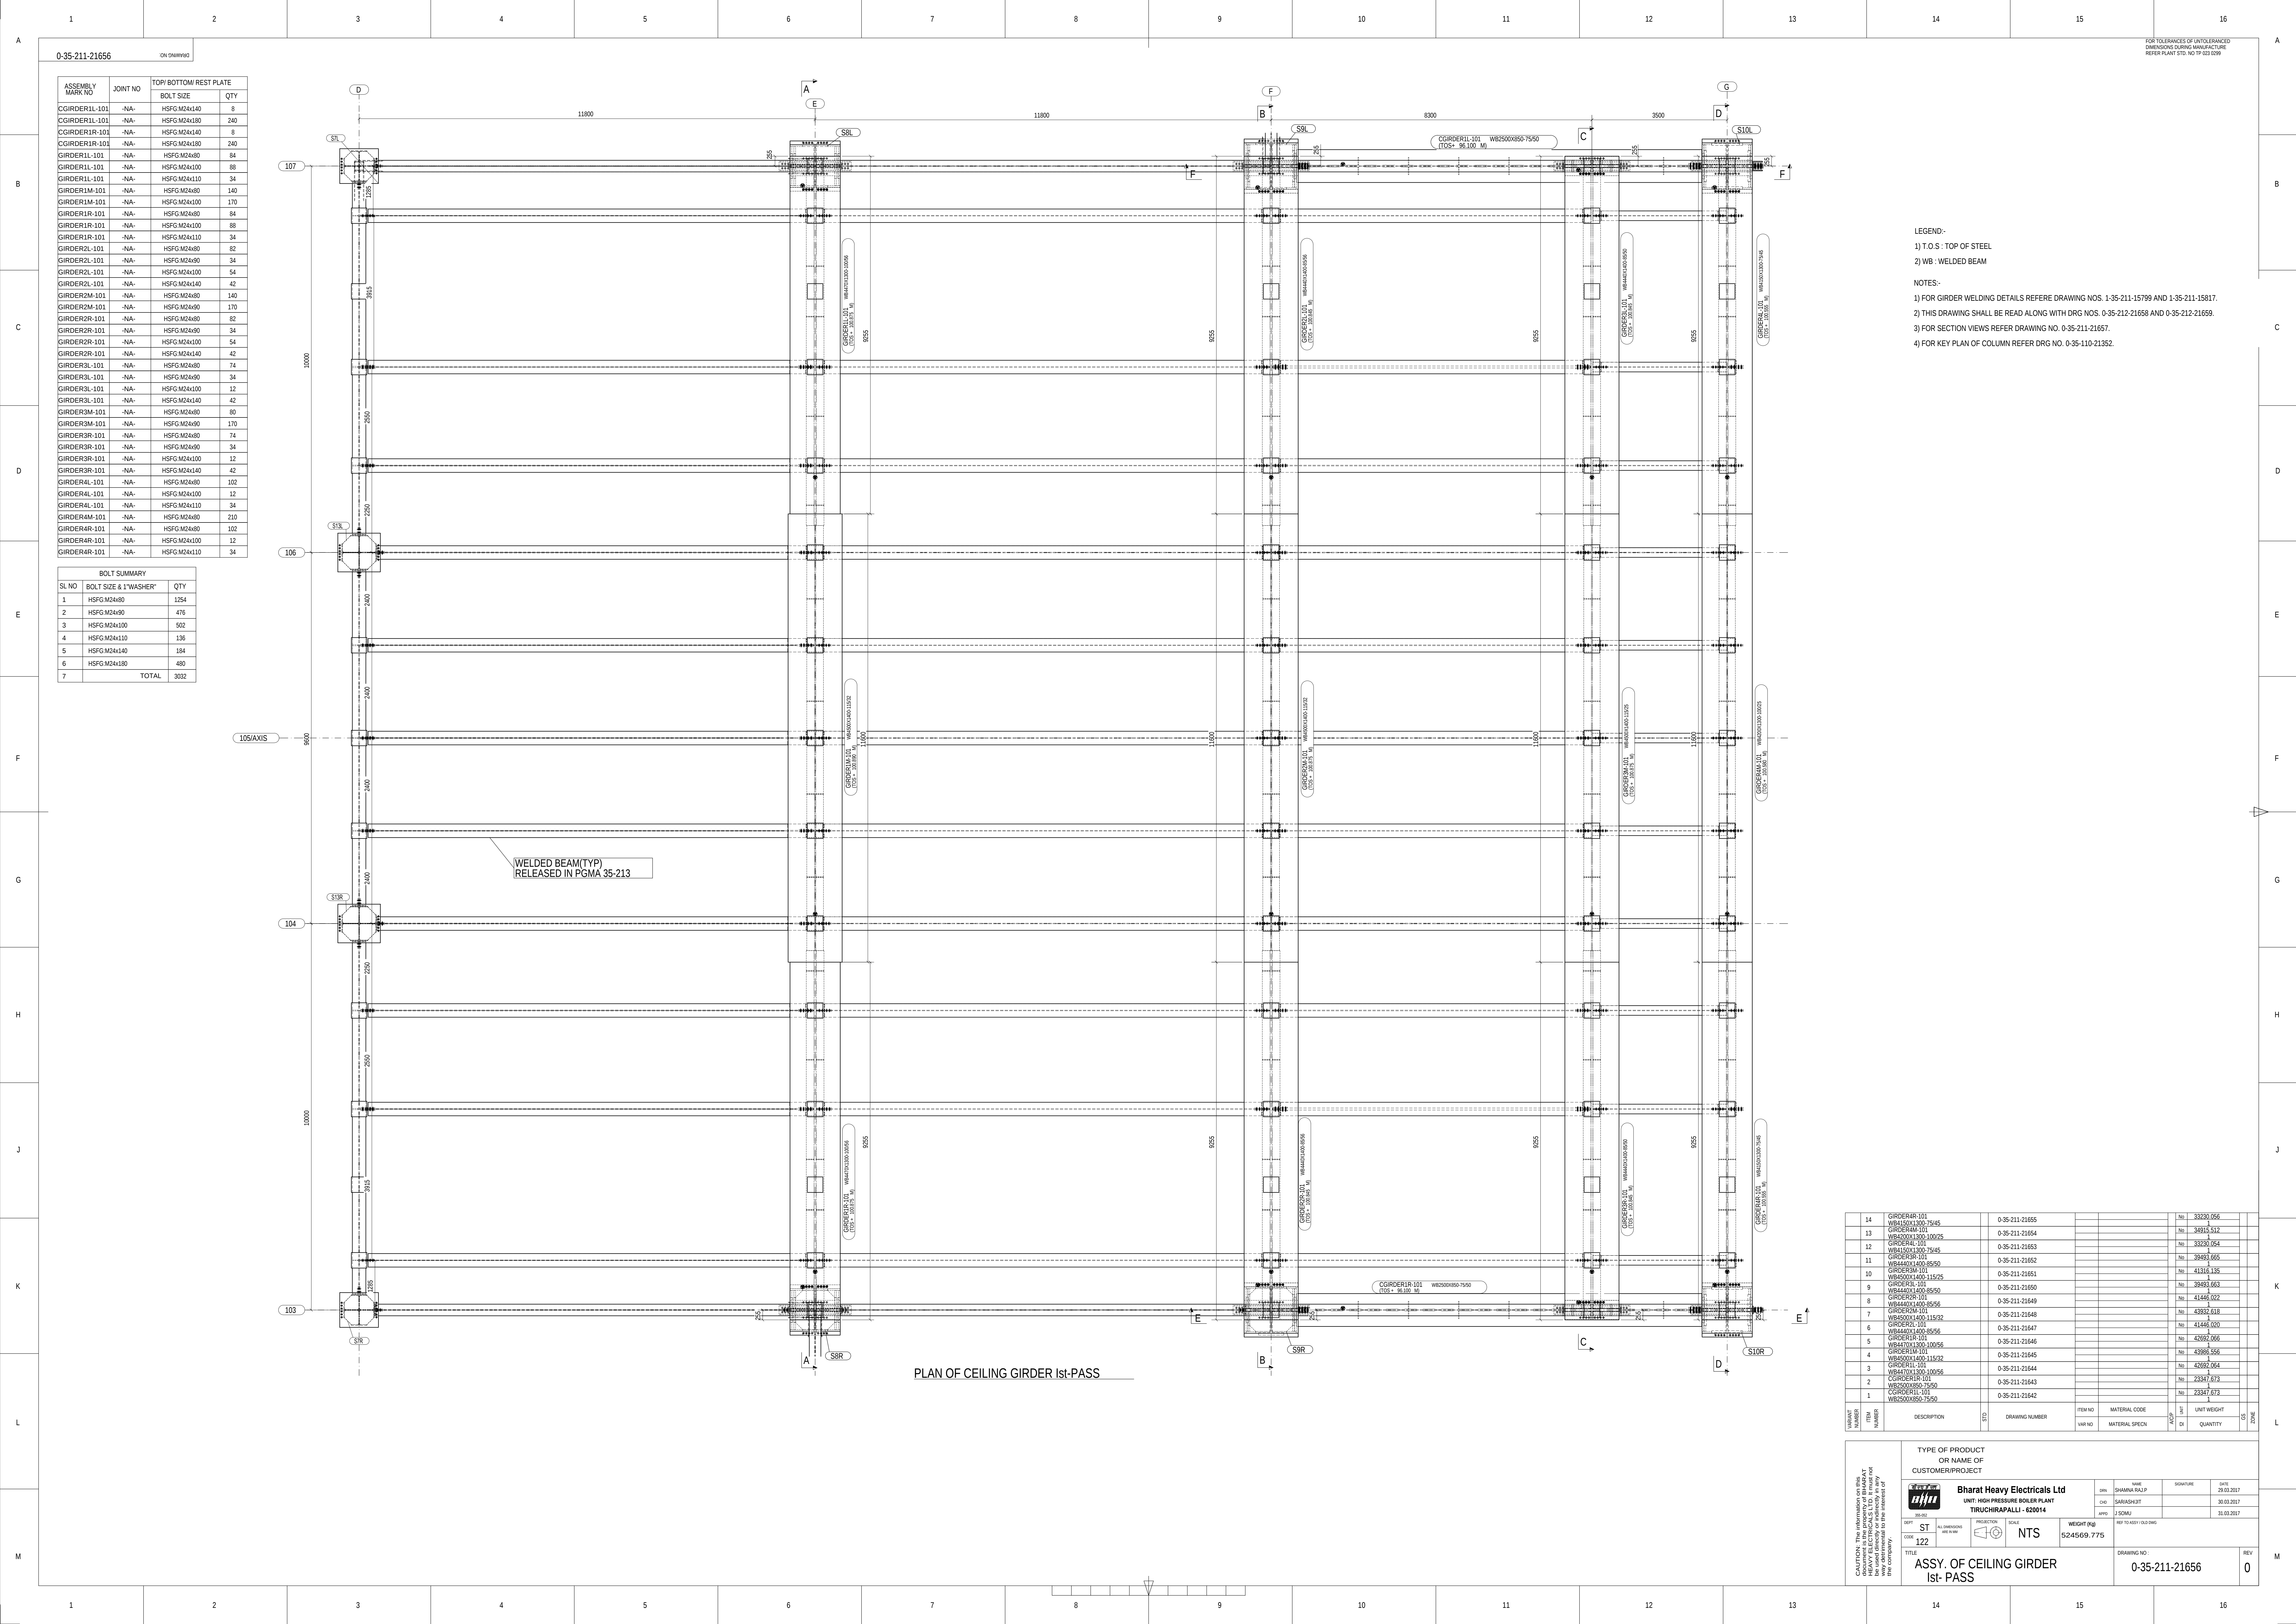


ASSEMBLY MARK NO	JOINT NO	TOP/BOTTOM REST PLATE	
		BOLT SIZE	QTY
CGIRDER1L-101	-NA-	HSGFM24x140	8
CGIRDER1L-101	-NA-	HSGFM24x180	240
CGIRDER1R-101	-NA-	HSGFM24x140	8
CGIRDER1R-101	-NA-	HSGFM24x180	240
GIRDER1L-101	-NA-	HSGFM24x80	84
GIRDER1L-101	-NA-	HSGFM24x100	88
GIRDER1L-101	-NA-	HSGFM24x110	34
GIRDER1M-101	-NA-	HSGFM24x80	140
GIRDER1M-101	-NA-	HSGFM24x100	170
GIRDER1R-101	-NA-	HSGFM24x80	84
GIRDER1R-101	-NA-	HSGFM24x100	88
GIRDER1R-101	-NA-	HSGFM24x110	34
GIRDER2L-101	-NA-	HSGFM24x80	82
GIRDER2L-101	-NA-	HSGFM24x90	34
GIRDER2L-101	-NA-	HSGFM24x100	54
GIRDER2L-101	-NA-	HSGFM24x140	42
GIRDER2M-101	-NA-	HSGFM24x80	140
GIRDER2M-101	-NA-	HSGFM24x90	170
GIRDER2R-101	-NA-	HSGFM24x80	82
GIRDER2R-101	-NA-	HSGFM24x90	34
GIRDER2R-101	-NA-	HSGFM24x100	54
GIRDER2R-101	-NA-	HSGFM24x140	42
GIRDER3L-101	-NA-	HSGFM24x80	74
GIRDER3L-101	-NA-	HSGFM24x90	34
GIRDER3L-101	-NA-	HSGFM24x100	12
GIRDER3L-101	-NA-	HSGFM24x140	42
GIRDER3M-101	-NA-	HSGFM24x80	80
GIRDER3M-101	-NA-	HSGFM24x90	170
GIRDER3R-101	-NA-	HSGFM24x80	74
GIRDER3R-101	-NA-	HSGFM24x90	34
GIRDER3R-101	-NA-	HSGFM24x100	12
GIRDER3R-101	-NA-	HSGFM24x140	42
GIRDER4L-101	-NA-	HSGFM24x80	102
GIRDER4L-101	-NA-	HSGFM24x100	12
GIRDER4L-101	-NA-	HSGFM24x110	34
GIRDER4M-101	-NA-	HSGFM24x80	210
GIRDER4R-101	-NA-	HSGFM24x80	102
GIRDER4R-101	-NA-	HSGFM24x100	12
GIRDER4R-101	-NA-	HSGFM24x110	34

BOLT SUMMARY		
SL NO	BOLT SIZE & 'WASHER'	QTY
1	HSGFM24x80	1254
2	HSGFM24x90	476
3	HSGFM24x100	502
4	HSGFM24x110	136
5	HSGFM24x140	184
6	HSGFM24x180	480
7	TOTAL	3032


- LEGEND:-
- 1) T.O.S : TOP OF STEEL
- 2) WB : WELDED BEAM
- NOTES:-
- 1) FOR GIRDER WELDING DETAILS REFERE DRAWING NOS. 1-35-211-15799 AND 1-35-211-15817.
- 2) THIS DRAWING SHALL BE READ ALONG WITH DRG NOS. 0-35-212-21658 AND 0-35-212-21659.
- 3) FOR SECTION VIEWS REFER DRAWING NO. 0-35-211-21657.
- 4) FOR KEY PLAN OF COLUMN REFER DRG NO. 0-35-110-21352.

14	GIRDER4R-101	WB4470V1300-1545	0-35-211-21655				Nr	33220.056		
13	GIRDER4M-101	WB4470V1300-1545	0-35-211-21654				Nr	34915.512		
12	GIRDER4L-101	WB4470V1300-1545	0-35-211-21653				Nr	33230.054		
11	GIRDER3R-101	WB4470V1400-1525	0-35-211-21652				Nr	38493.666		
10	GIRDER3M-101	WB4470V1400-1525	0-35-211-21651				Nr	41316.136		
9	GIRDER3L-101	WB4470V1400-1525	0-35-211-21650				Nr	38493.663		
8	GIRDER2R-101	WB4470V1400-1525	0-35-211-21649				Nr	41446.022		
7	GIRDER2L-101	WB4470V1400-1525	0-35-211-21648				Nr	43932.618		
6	GIRDER1R-101	WB4470V1400-1525	0-35-211-21647				Nr	41446.020		
5	GIRDER1M-101	WB4470V1400-1525	0-35-211-21646				Nr	43982.556		
4	GIRDER1L-101	WB4470V1400-1525	0-35-211-21645				Nr	43982.556		
3	GIRDER1R-101	WB4470V1300-1545	0-35-211-21644				Nr	40992.064		
2	GIRDER1M-101	WB4470V1300-1545	0-35-211-21643				Nr	23347.673		
1	GIRDER1L-101	WB4470V1300-1545	0-35-211-21642				Nr	23347.673		


CAUTION: The information on this drawing is the property of Bharat Heavy Electricals Ltd. It must not be used for any other purpose without the written consent of the company.		TYPE OF PRODUCT OR NAME OF CUSTOMER/PROJECT		Bharat Heavy Electricals Ltd UNIT: HIGH PRESSURE BOILER PLANT TIRUCHIRAPALLI - 620014		DATE 20.03.2017	
DEPT ST	SCALE NTS	WEIGHT (KG) 524569.775	SIGNATURE DATE 20.03.2017		DATE 20.03.2017		
TITLE ASSY. OF CEILING GIRDER Ist- PASS		DRAWING NO. 0-35-211-21656		REV 0			

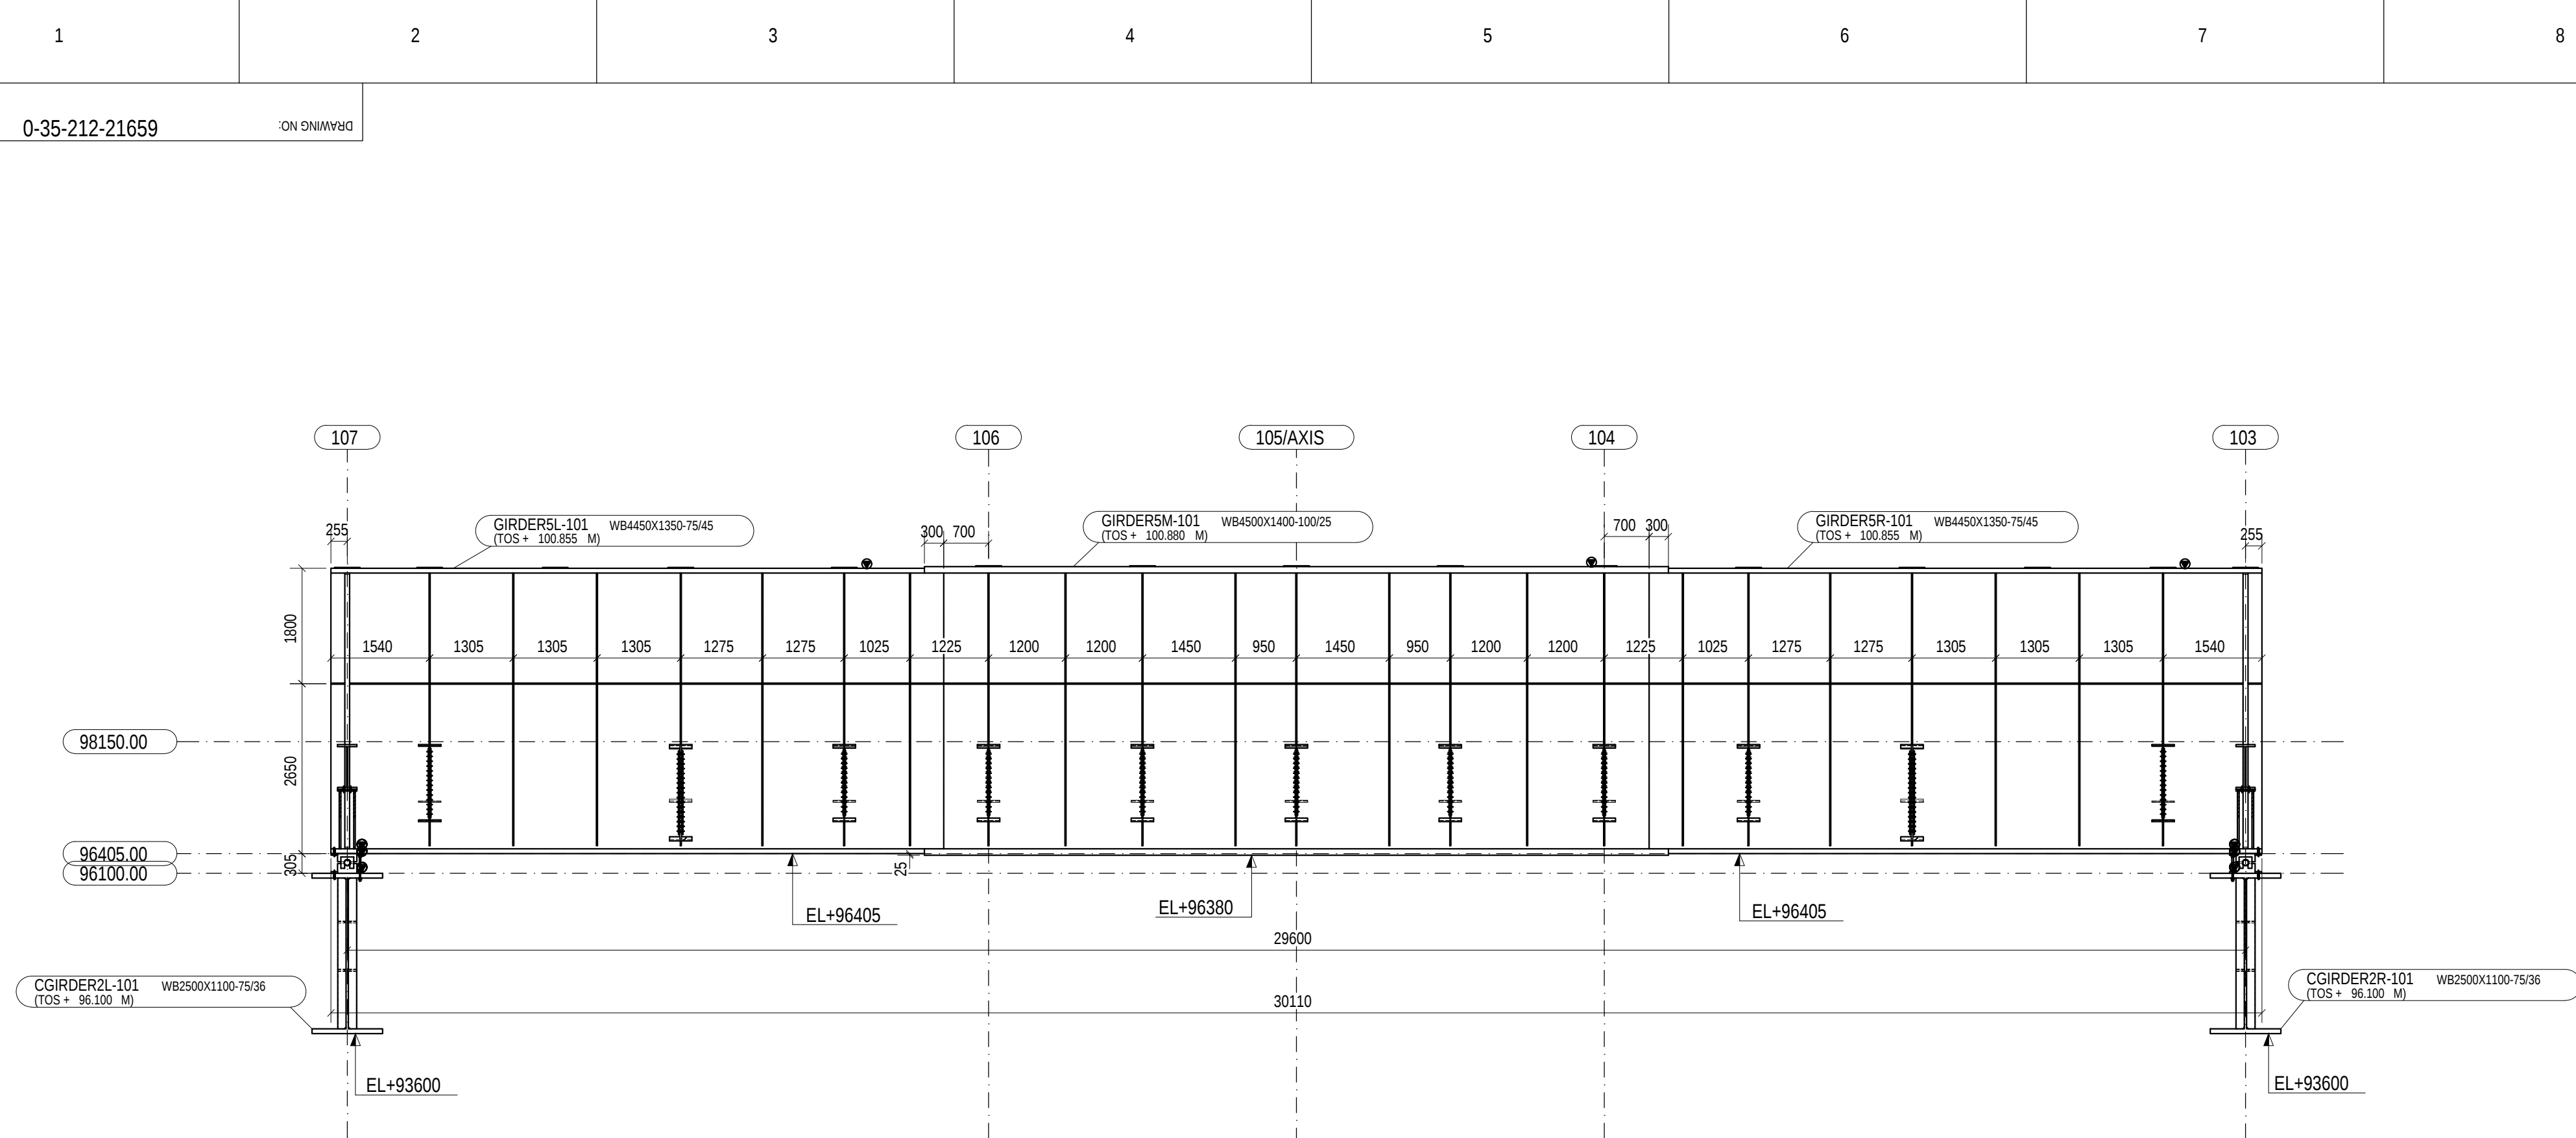

A - A

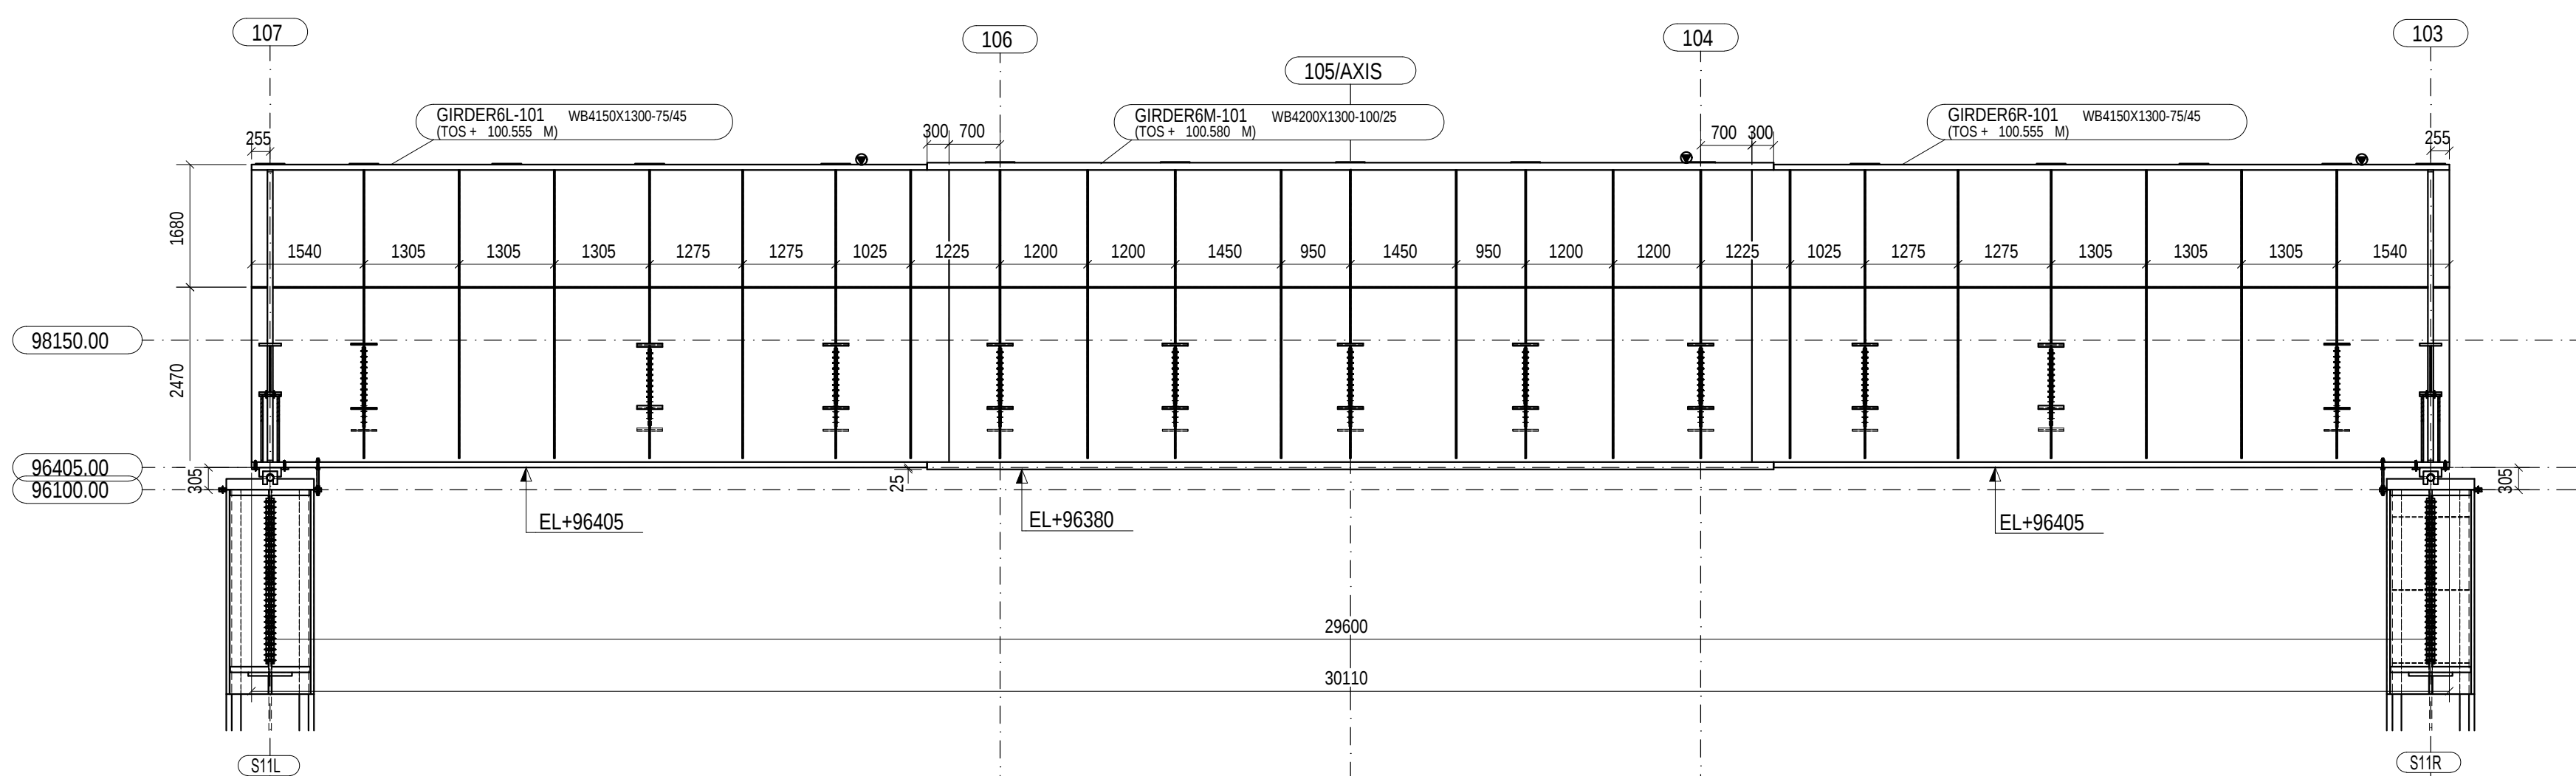


B - B

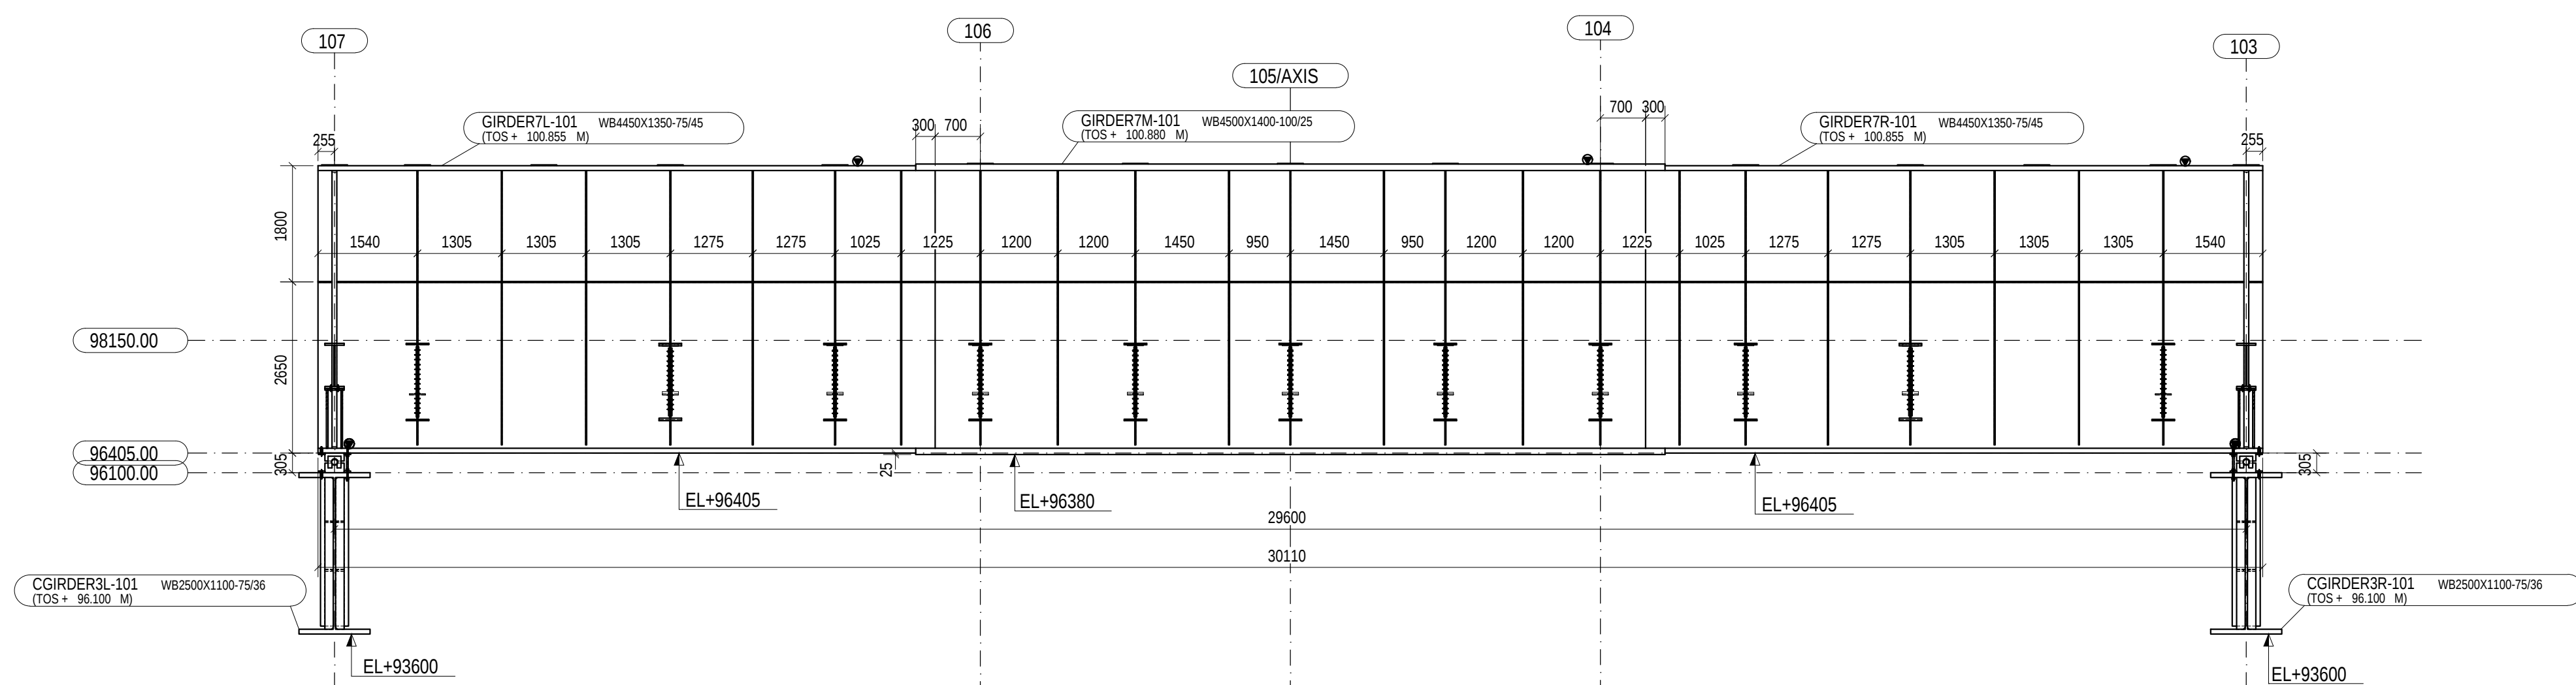


C - C

NOTES:-


1) FOR PLAN OF CEILING GIRDER AND NOTES REFER DRAWING NO: 1-35-212-21658.

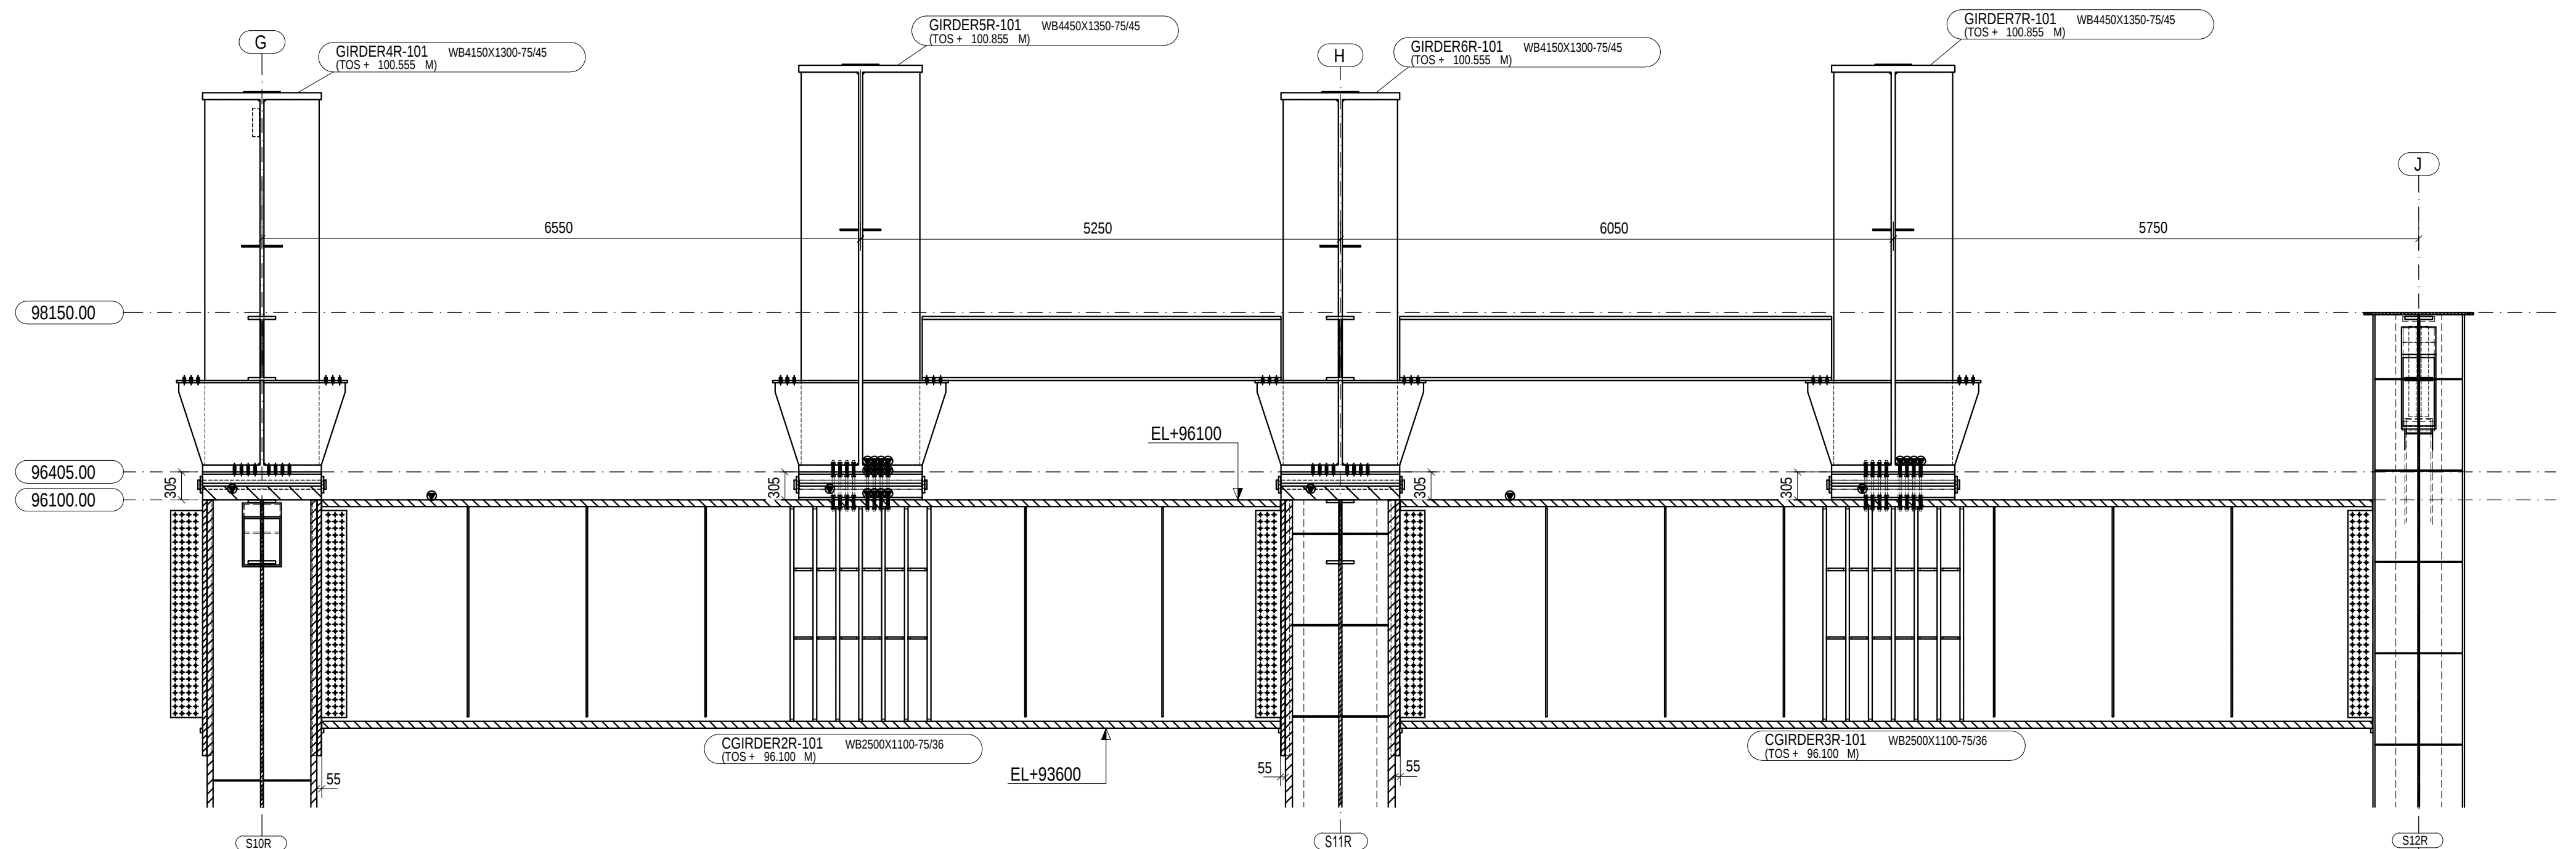


D - D

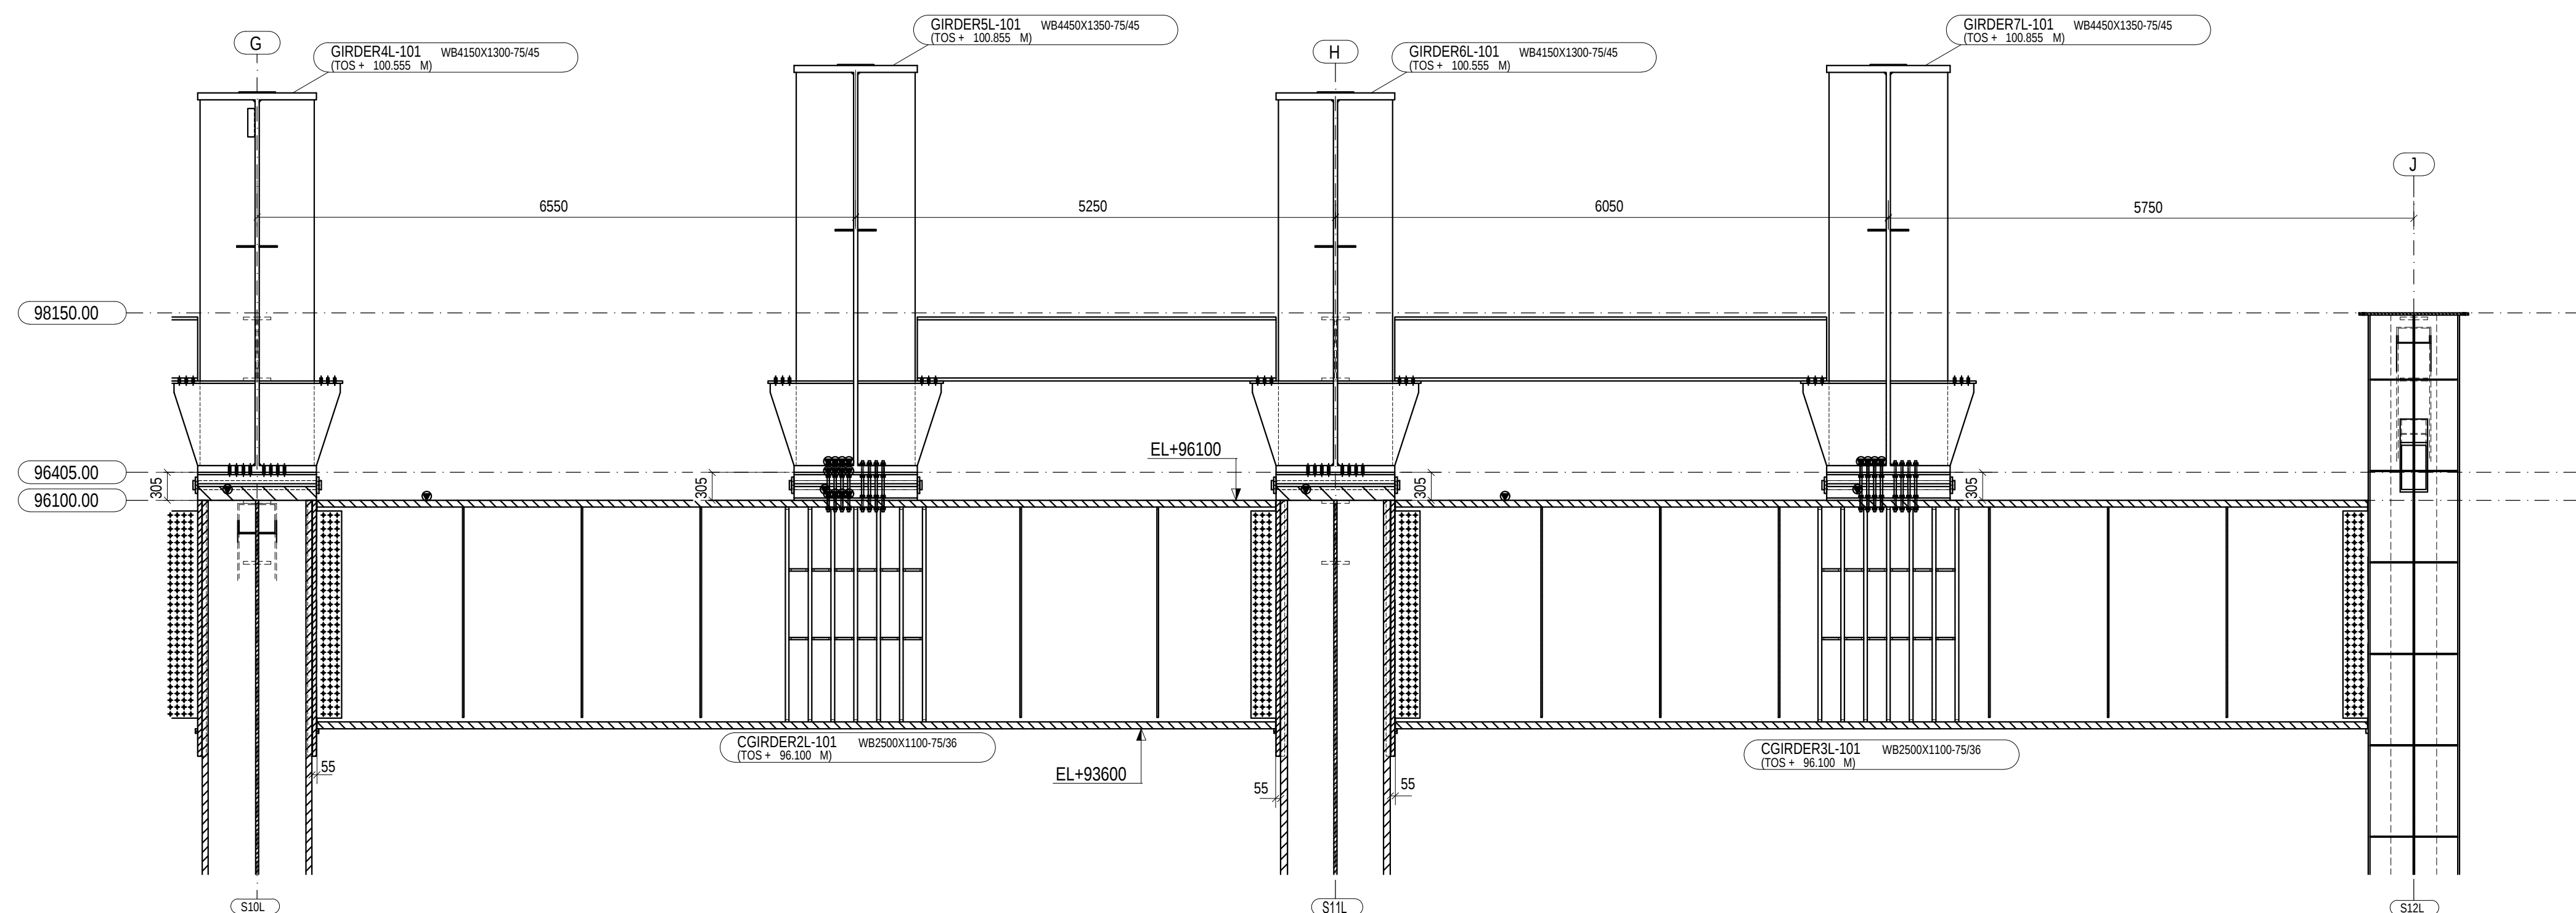

E - E

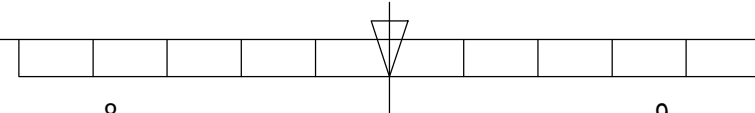

WARRANT	ITEM	DESCRIPTION	STD	DRAWING NUMBER	ITEM NO	MATERIAL CODE	UNIT WEIGHT	QTY	ZONE
	NUMBER				WMT NO	MATERIAL SPECN		QUANTITY	





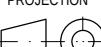
TYPE OF PRODUCT OR NAME OF CUSTOMER/PROJECT									
 Bharat Heavy Electricals Ltd UNIT - HIGH PRESSURE BOILER PLANT TRICHURAPPALLI - 620014 SCHEMATIC DATE 29.03.2017									
DETH	ST	ALL DIMENSIONS APPLY TO THIS	PROJECTOR	SCALE	WEIGHT (KGS)	REF TO HEAVY ILO DWS			
	122			NTS					
TITLE						DRAWING NO.		REV	
VIEWS OF CEILING GIRDER Ind- PASS						0-35-212-21659		0	

CAUTION: The drawings on this document is the property of BHARAT HEAVY ELECTRICALS LTD. It is not to be used directly or indirectly, in any form, without the written consent of this company.

WB-SKETCH-1

DRWING NO.

FOR TOLERANCES OF UNTOLERANCED
DIMENSIONS DURING MANUFACTURE
REFER PLANT STD. NO TP 023 0299

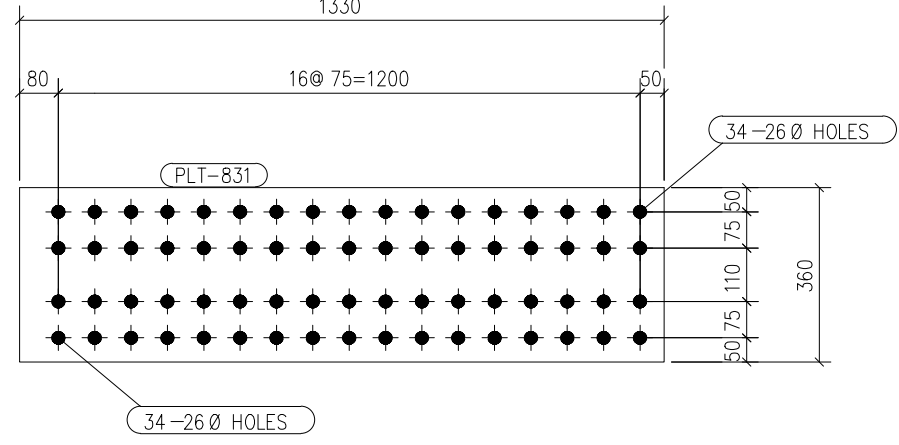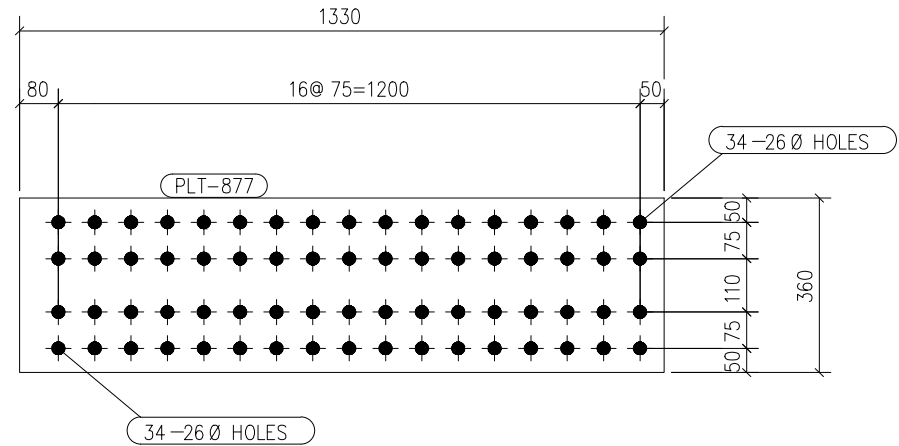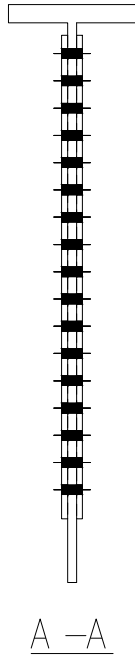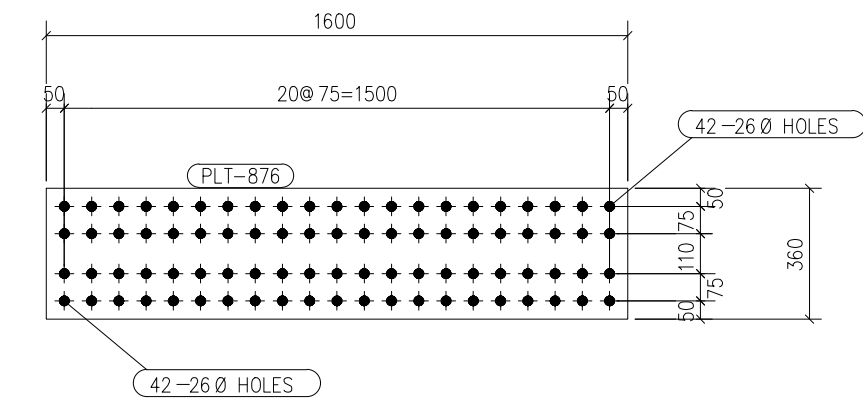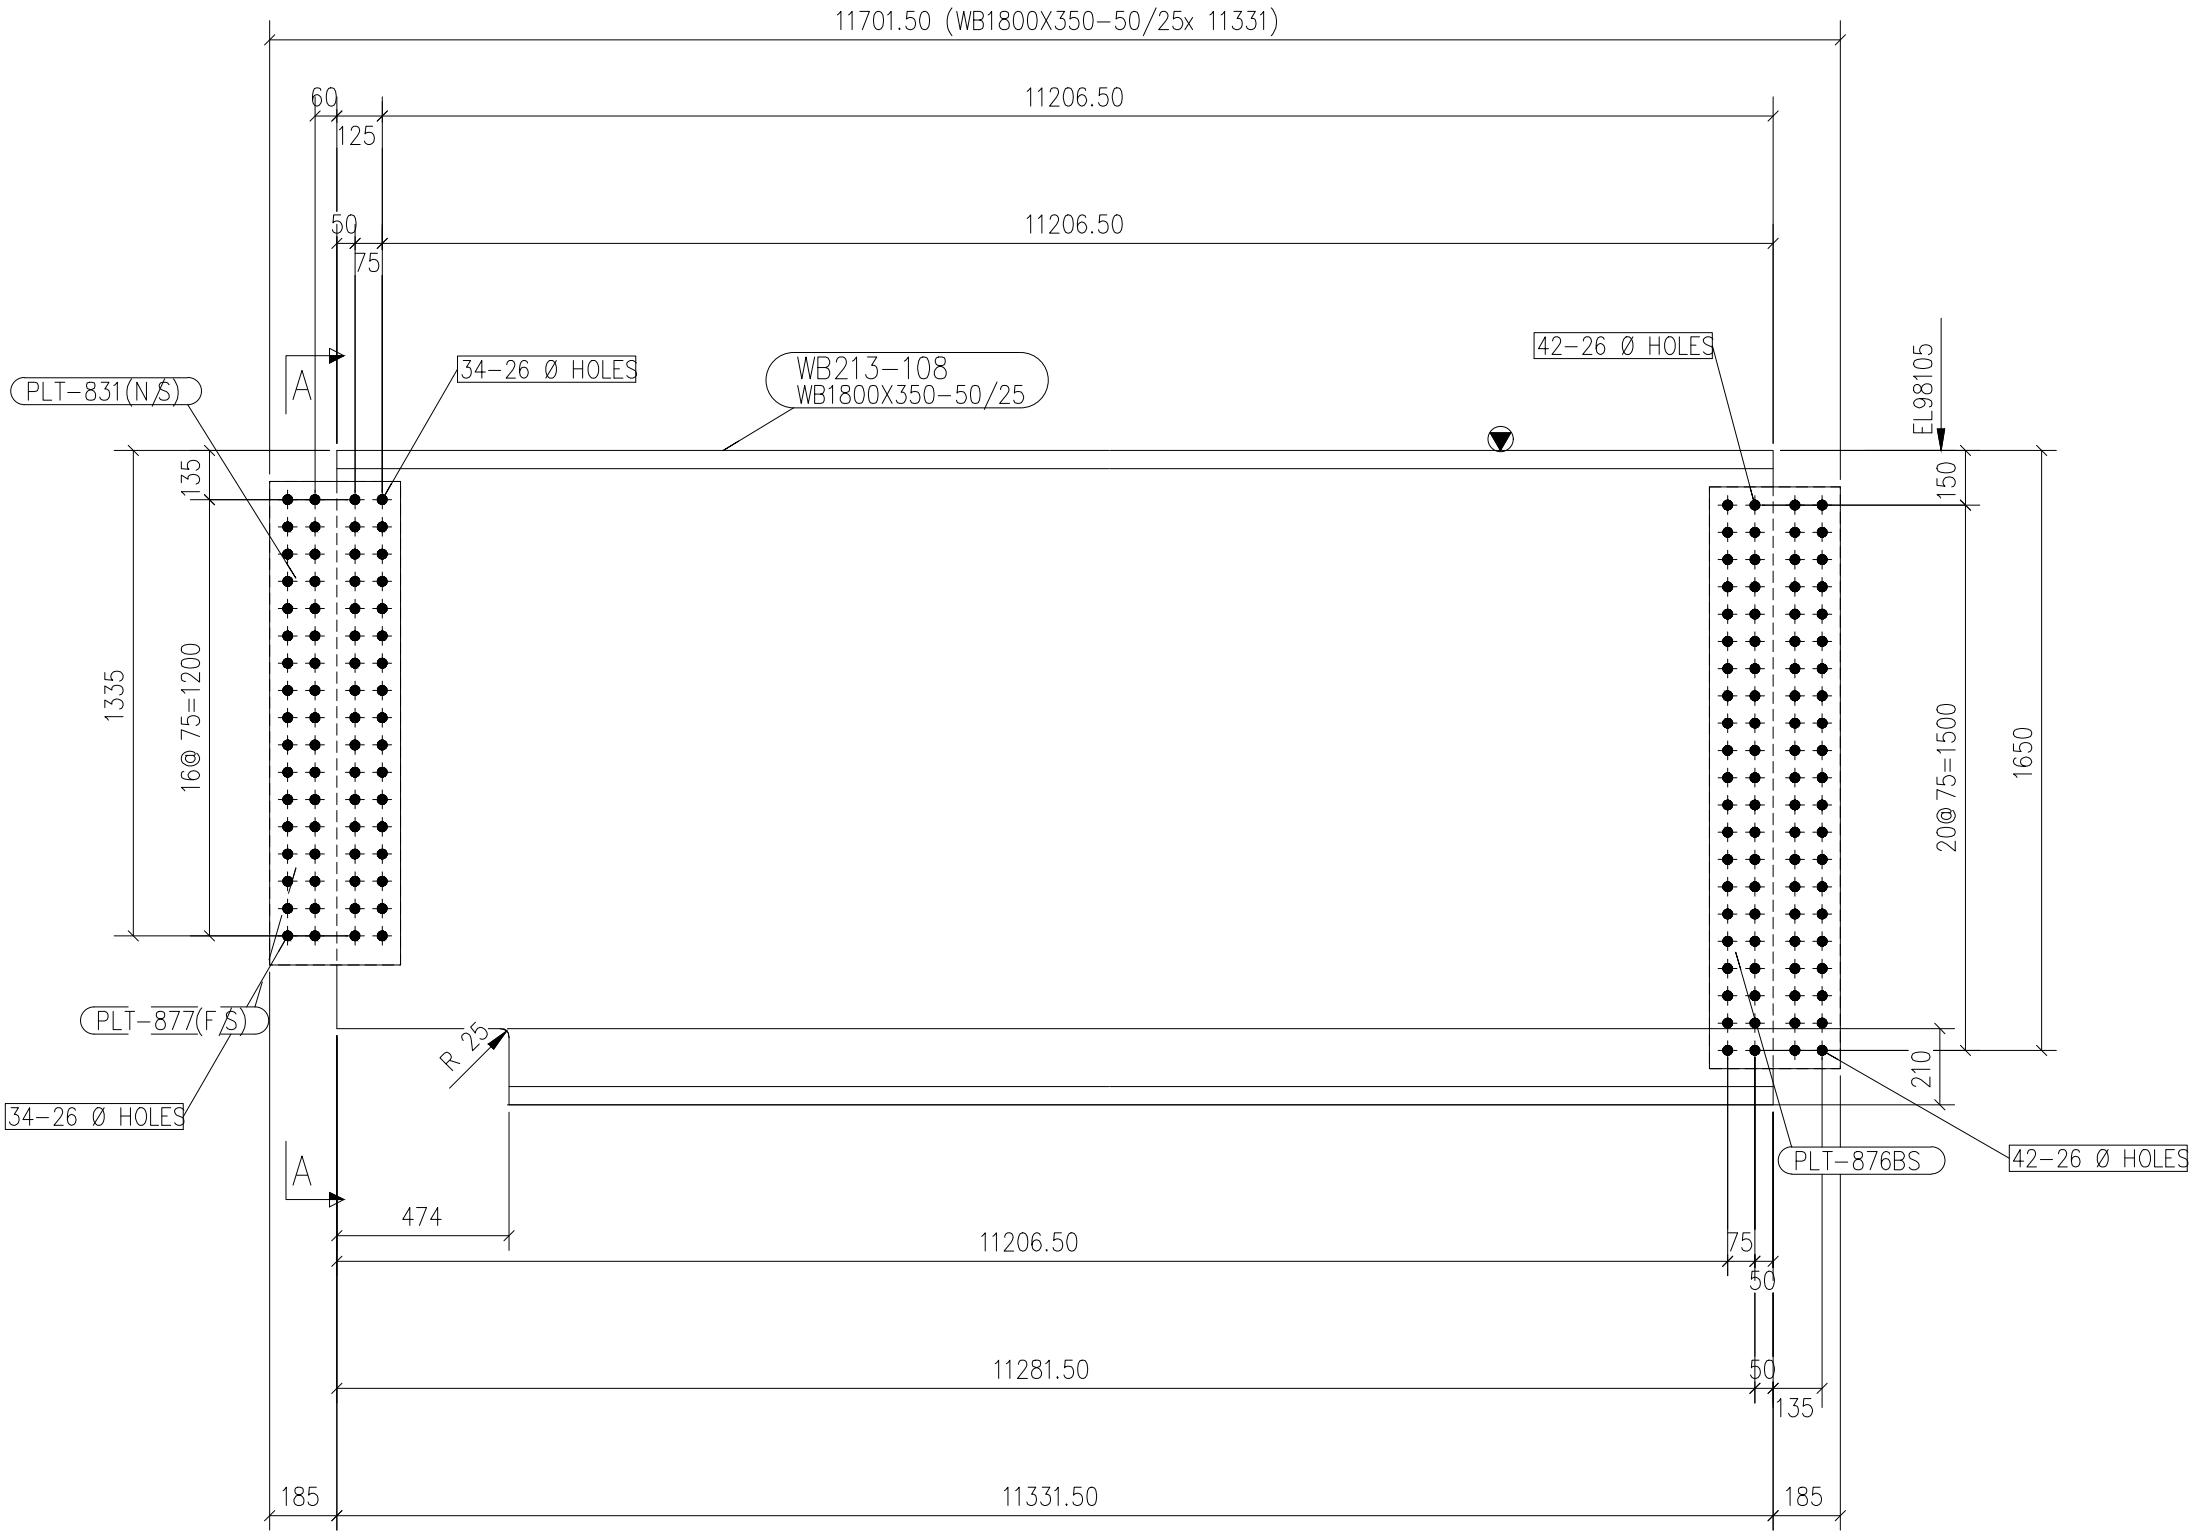

NOTES:-
FOR ASSEMBLY DRAWING REFER PRINCIPAL DRAWING MENTIONED IN GMS

	8	NUT HEX Gr.C M24				4130400024		No	0.110			
	7	BOLT HEX Gr.C M24x100.0				4122124100		No	0.455			
	6	PLATE-16 360.0x1330.0	PLT-877			15-011-026 S2062E250A(Fe410W)		No	60.137			
	5	PLATE-16 360.0x1600.0	PLT-876			15-011-026 S2062E250A(Fe410W)		No	72.346			
	4	PLATE-16 360.0x1330.0	PLT-831			15-011-026 S2062E250A(Fe410W)		No	60.137			
	3	PLATE-25 1700x11331	M-283xWEB			15-011-045 IS2062 E350BR		No	3780.472			
	2	PLATE-50 350X11331	M-283xTFL			15-011-052 IS2062 E350BR		No	1556.665			
	1	PLATE-50 350X10857	M-283xBFL			15-011-052 IS2062 E350BR		No	1491.549			
VARIANT NUMBER	ITEM NUMBER	DESCRIPTION	STD	DRAWING NUMBER	ITEM NO	MATERIAL CODE	A/C/P	UNIT	UNIT WEIGHT	CS	ZONE	
					VAR NO	MATERIAL SPECN	DI	QUANTITY				

CAUTION: The information on this document is the property of BHARAT HEAVY ELECTRICALS LTD. It must not be used directly or indirectly in any way detrimental to the interest of the company.

TYPE OF PRODUCT
OR NAME OF
CUSTOMER/PROJECT



Bharat Heavy Electricals Ltd

UNIT: HIGH PRESSURE BOILER PLANT

TIRUCHIRAPALLI - 620014

DRN

DEEPAN

SIGNATURE

DATE

CHD

SAR/ASH

07.04.2017

APPD

J SOMU

08.04.2017

DEPT

ST

ALL DIMENSIONS
ARE IN MM

PROJECTION

SCALE

NTS

WEIGHT (Kg)

7081.057

REF TO ASSY / OLD DWG

TITLE

WB213-108

DRAWING NO :

WB-SKETCH-1

REV

3 No's. REQUIRED AS DRAWN MARKED. WB213-108

